


PANEL TYPE SHUTTERS, TYPICAL

8'-0" BRDN HT.
11'-2" PANEL HT.
8'-11/2" PANEL HT.

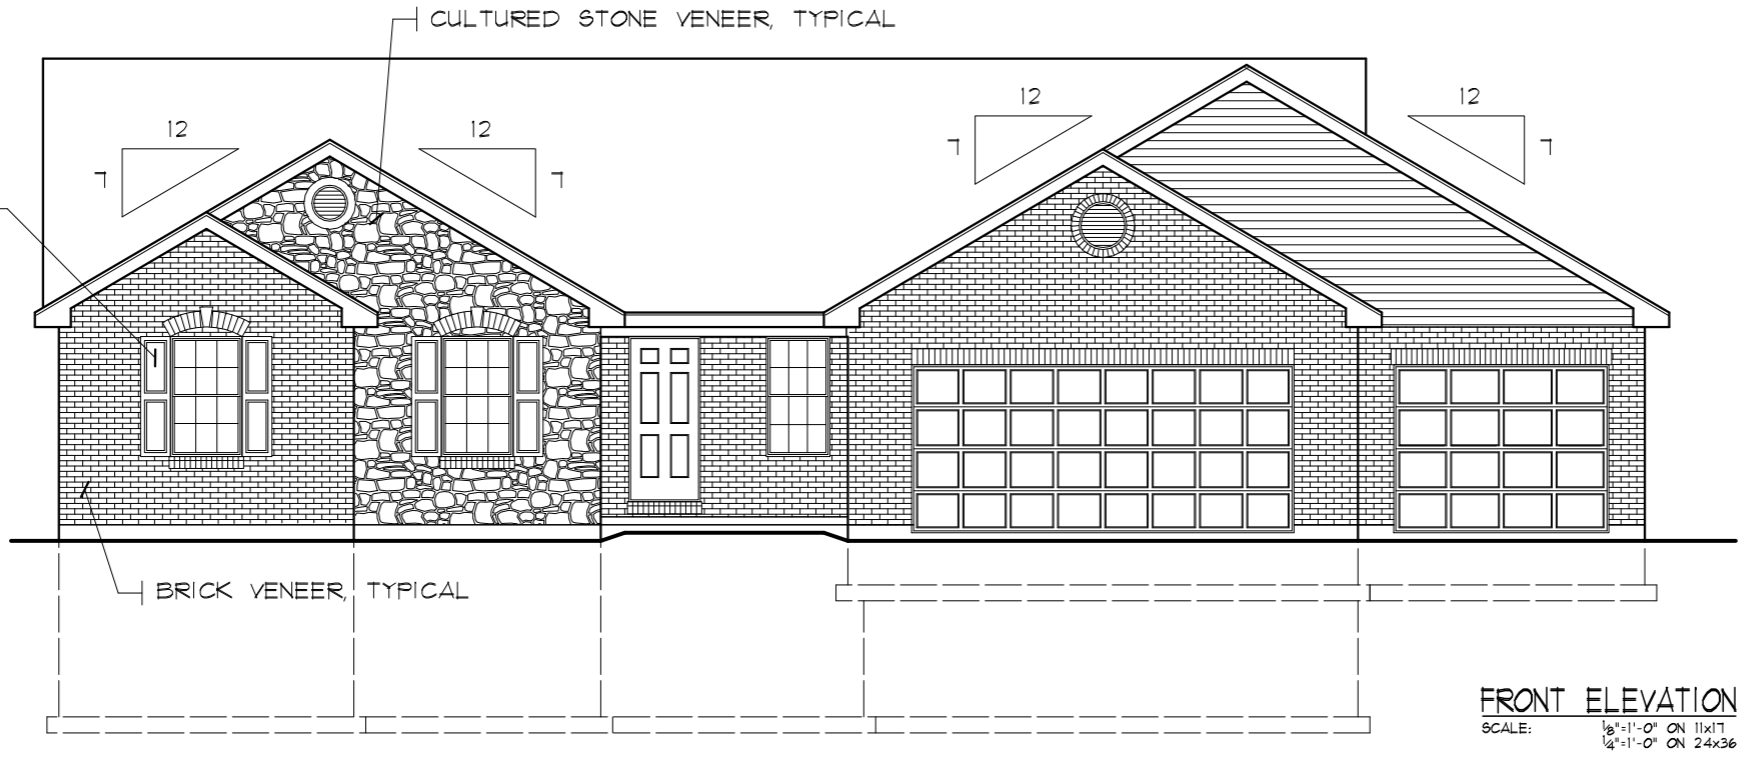


FRONT ELEVATION
SCALE: 1/8"=1'-0" ON 11x17
1/4"=1'-0" ON 24x36

PROPOSED FOR: NEW RESIDENCE
CLIENT: MESSICK
ADDRESS 1
ADDRESS 2

PHONE:

CONTS. RIDGE VENT, TYPICAL

CONTS. ALUM. GUTTER W/
DOWNSPOUTS, TYPICAL

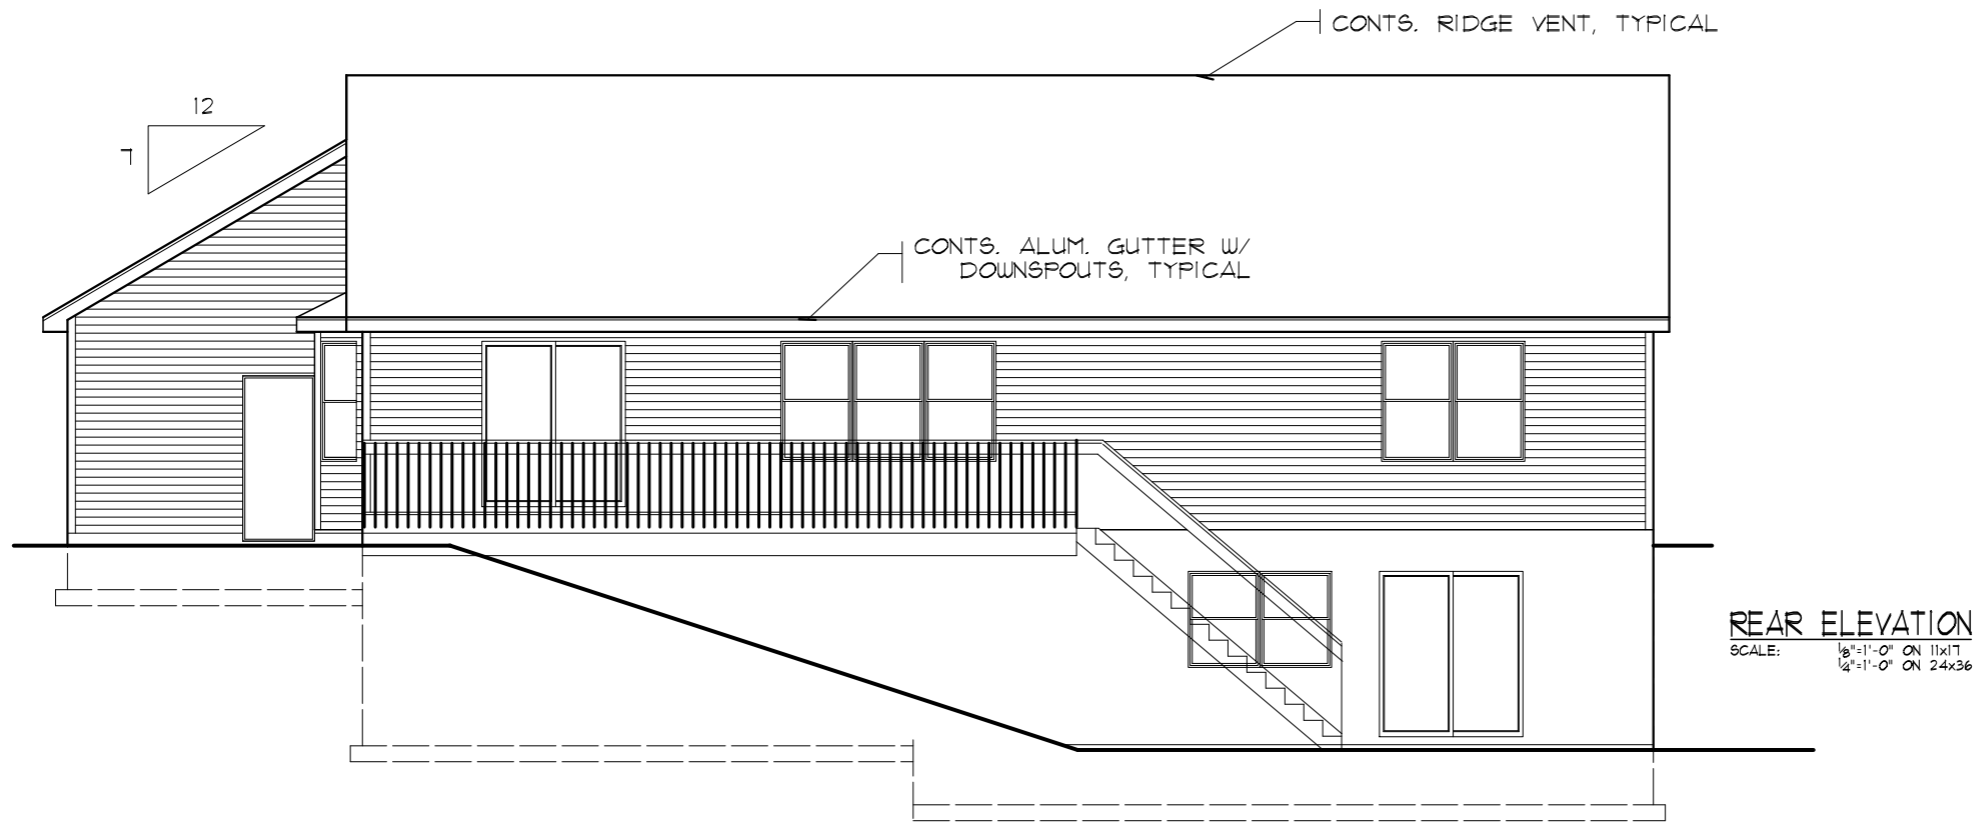

REAR ELEVATION
SCALE: 1/8"=1'-0" ON 11x17
1/4"=1'-0" ON 24x36