

COPYRIGHT




EMAIL: HOMEDESIGNSPLUS@ AOL.COM

PROPOSED FOR: NEW RESIDENCE
CLIENT: CHRIS & MICHELE BOEHM
ADDRESS 1
ADDRESS 2
PHONE:

MIKE FRONK CUSTOM HOMES
COMMUNITY REVIEW COPY
Phone: (513) 410-2400

JOB 06118FRONK
DATE 9/1/06
1 OF 7

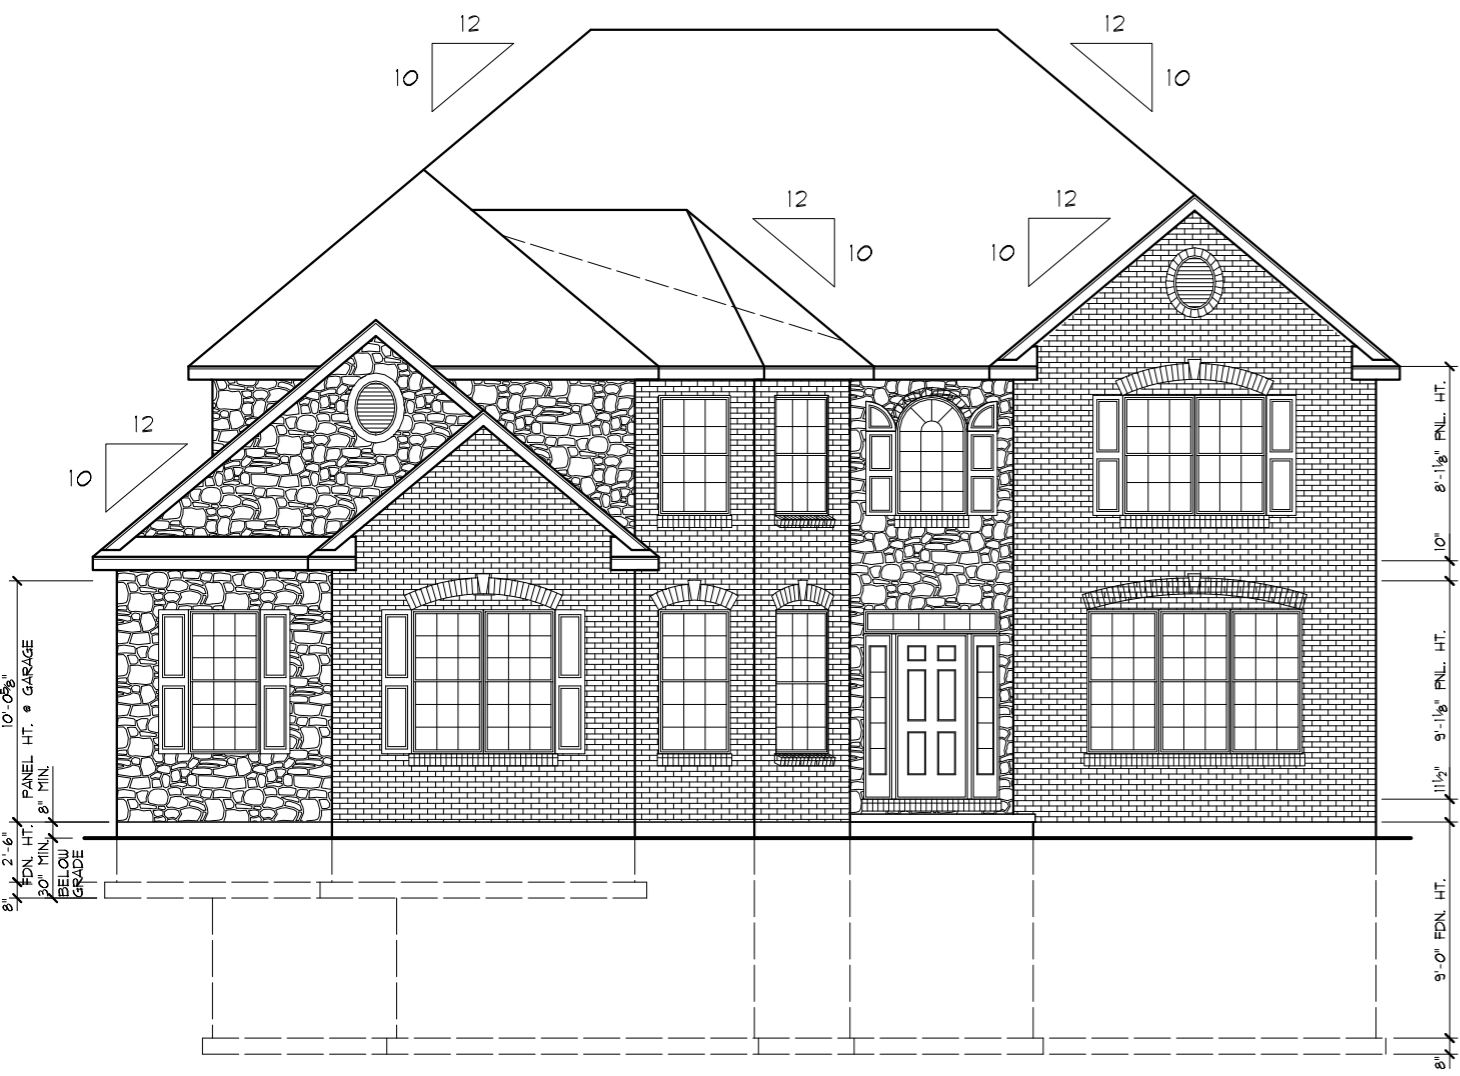

FRONT ELEVATION
SCALE: 1/8"=1'-0" ON 11X17
1/4"=1'-0" ON 24X36



REAR ELEVATION
SCALE: 1/8"=1'-0" ON 11X17
1/4"=1'-0" ON 24X36